



F.H.W.A. REGION	STATE	PROJECT NO.	SHEET NO.	TOTAL SHEETS	AS BUILT
9	ARIZ.				

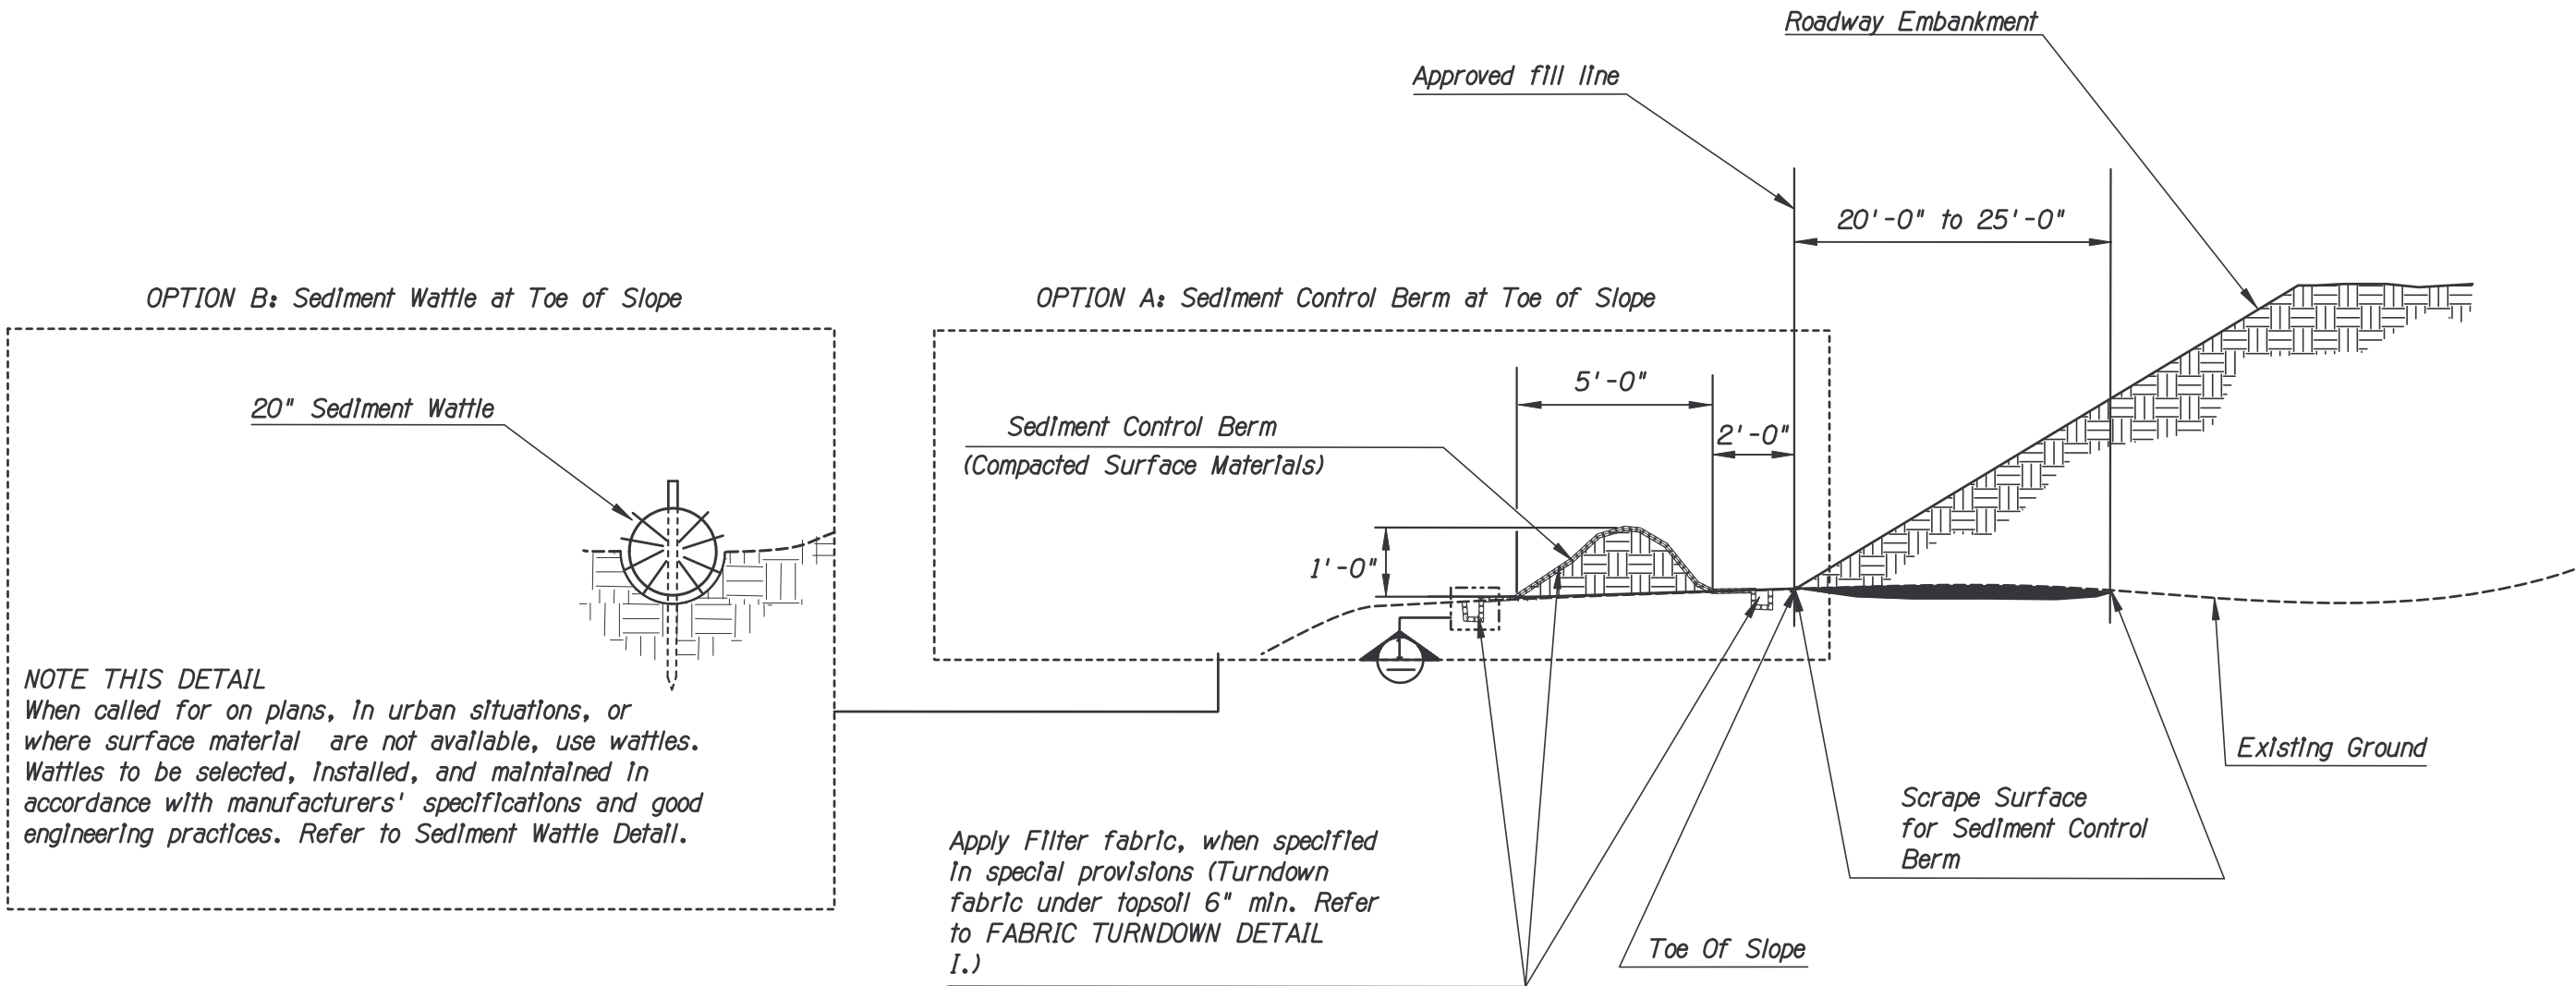

NOTE THIS DETAIL
When called for on plans, in urban situations, or where surface material are not available, use wattles. Wattles to be selected, installed, and maintained in accordance with manufacturers' specifications and good engineering practices. Refer to Sediment Wattle Detail.

Notes
Locate Sediment Control Berms as indicated on plans or as directed by the Engineer.
Surface materials i.e. soil, rock, branches, leaves, slash and chips shall be scraped from the existing grade as needed to construct the erosion berm prior to placement of roadway embankment.
After scraping material into berm, compact berm as shown.
Rock and slash shall extend no more than 4" above the surface.

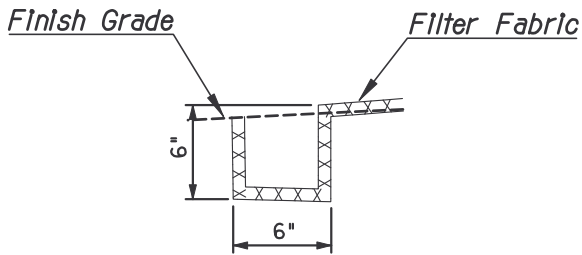

FABRIC TURNDOWN DETAIL I

Detail E5

SEDIMENT CONTROL BERM
(N. T. S., TYP.)

NAME	DATE	ARIZONA DEPARTMENT OF TRANSPORTATION INTERMODAL TRANSPORTATION DIVISION ROADSIDE DEVELOPMENT SECTION
DESIGN	E LEROY BRADY 2-2006	
DESIGN	ZITAO FANG 2-2006	
DRAWN	ZITAO FANG 2-2006	
CHECKED	E LEROY BRADY 2-2006	
TEAM LEADER	E LEROY BRADY 2-2006	

ROUTE	MP	LOCATION	SHEET	OF

TRACS NO. _____ OF _____